
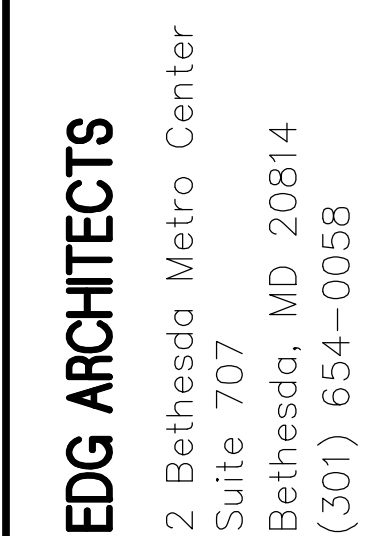


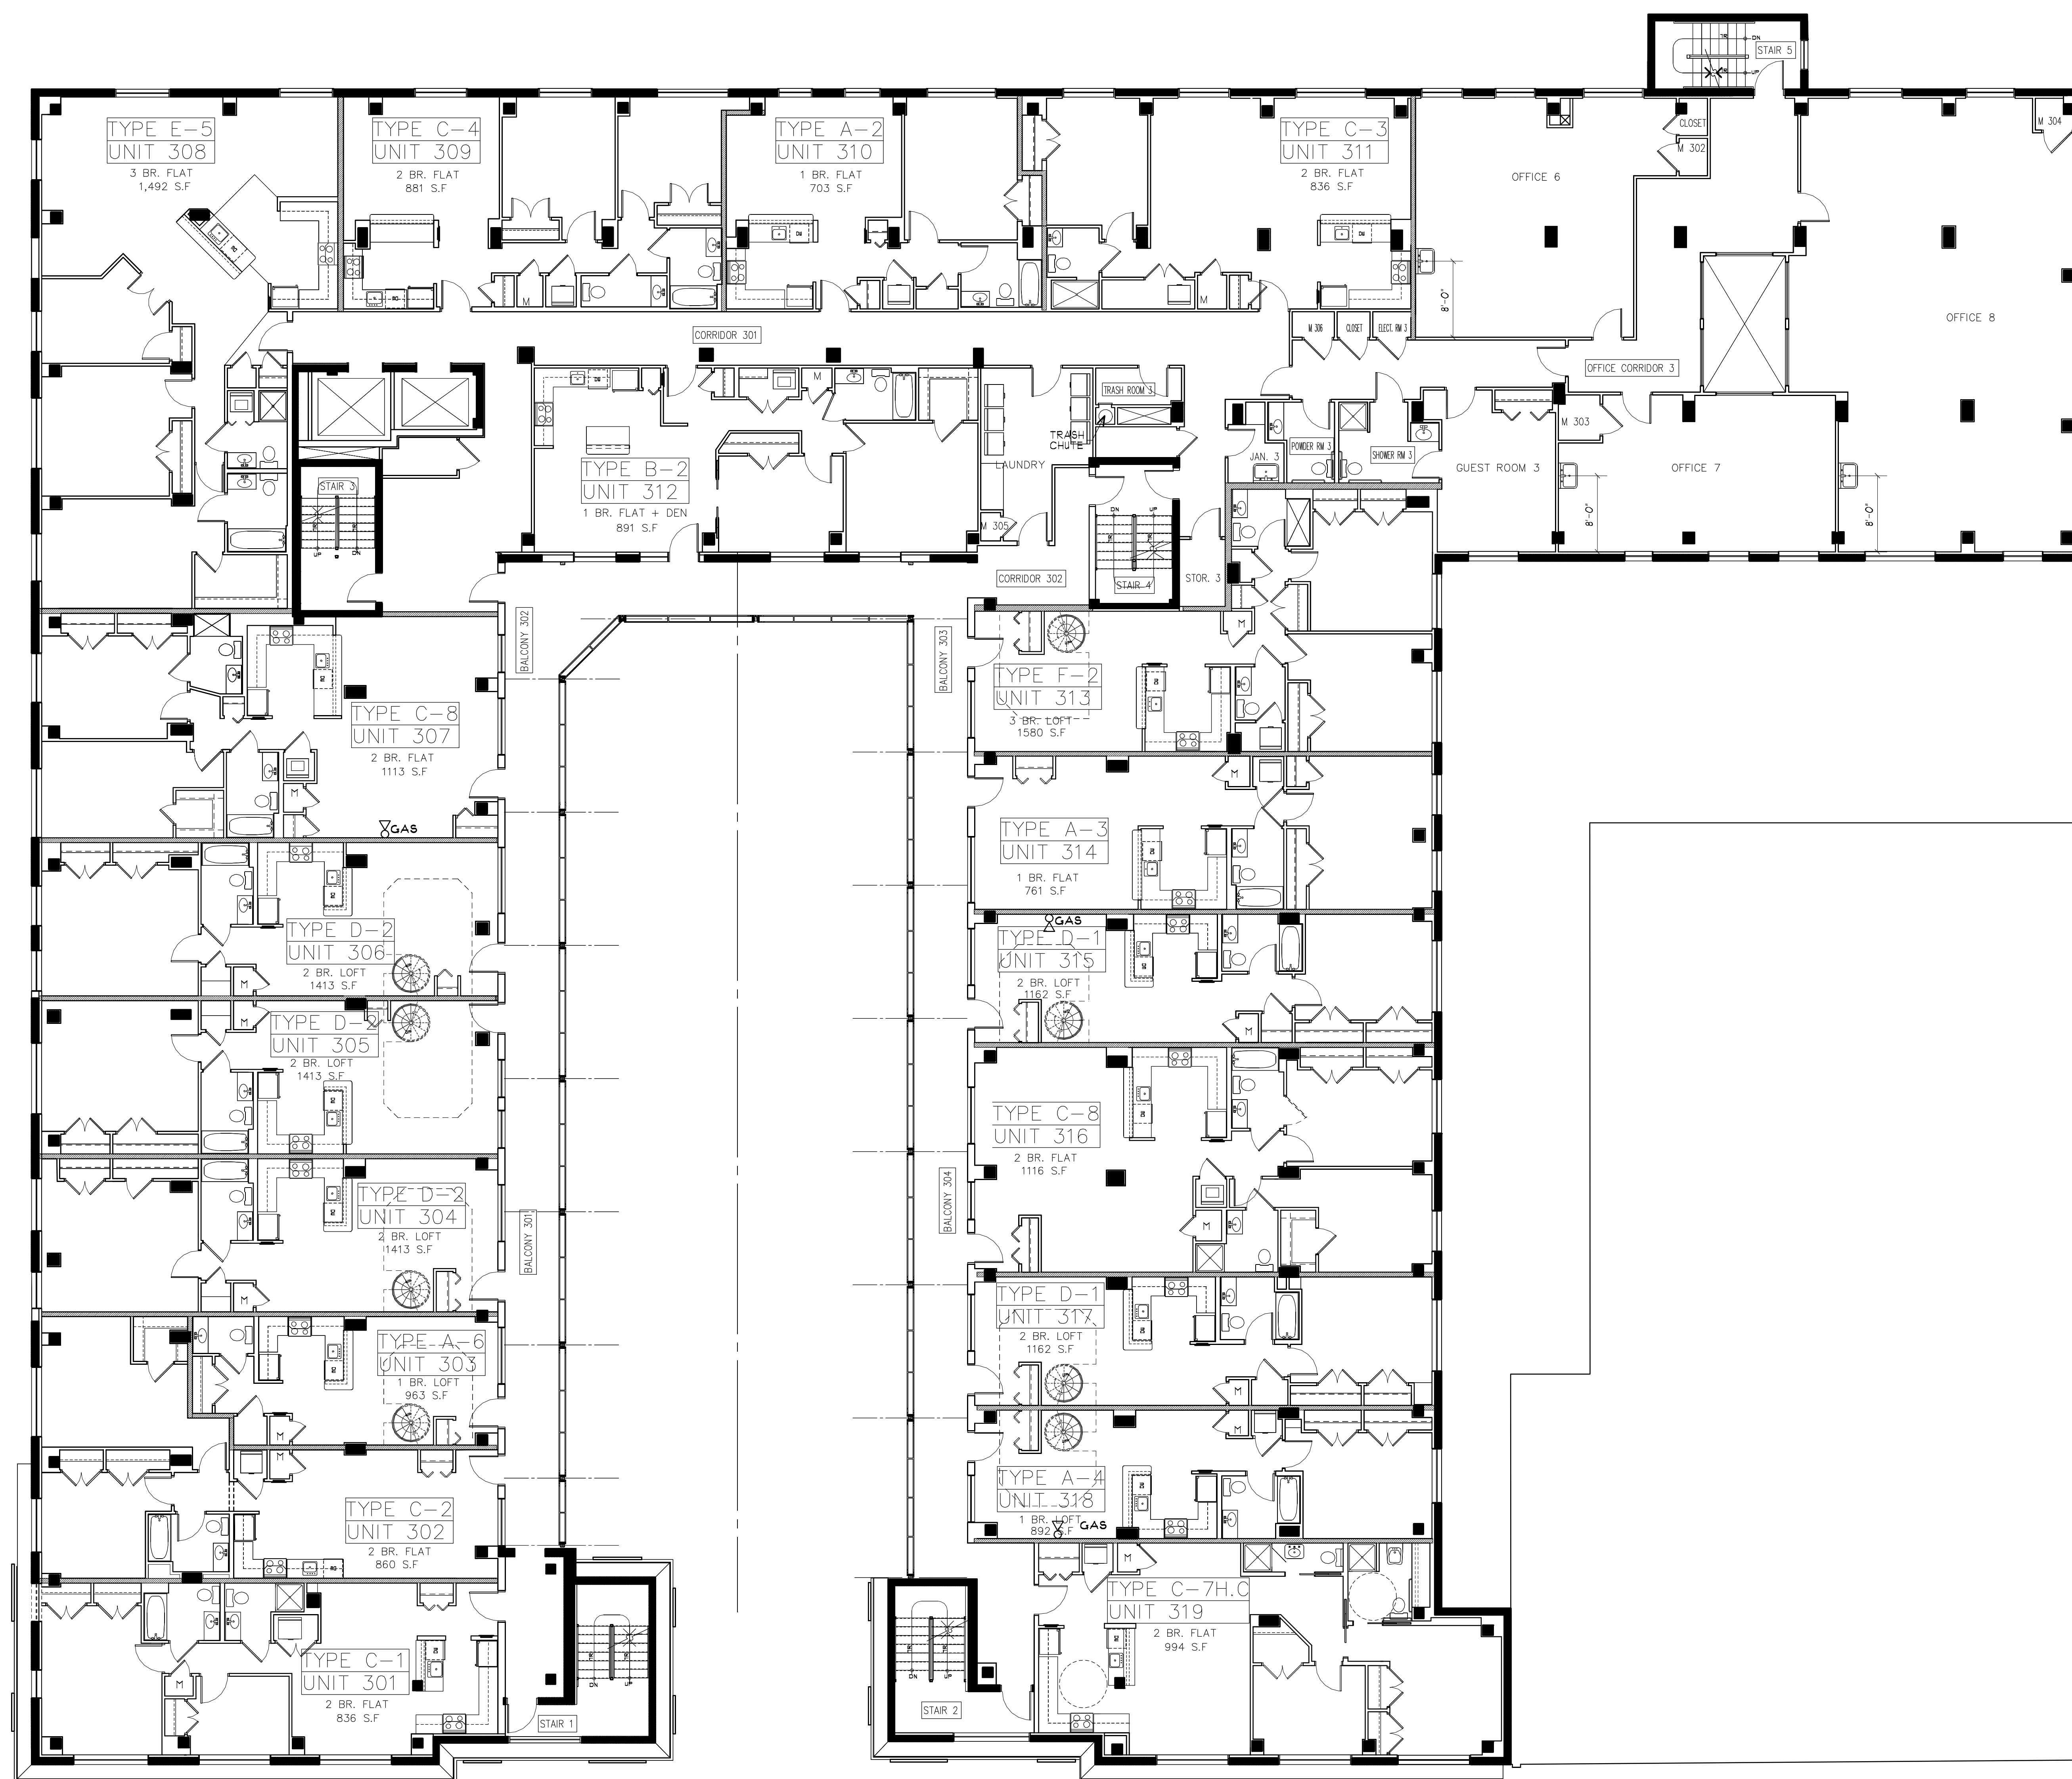

Printing	Date
PROCESS SET	10 MARCH 2003
PROCESS SET	1 APRIL 2003
PROCESS SET	15 APRIL 2003
PROCESS SET	1 MAY 2003
PERMISSION	1 MAY 2003
ADDENDUM A	4 JUNE 2003
ADDENDUM A	1 JUNE 2003
PERMIT REVISION	25 JUNE 2003
ADDENDUM A	2 JULY 2003
PERMIT REVISION	15 JULY 2003
GREENSCREEN	21 JULY 2003
PERMIT CORRECTIONS A	5 SEPTEMBER 2003
PERMIT CORRECTIONS A	21 SEPTEMBER 2003
REVISED CONSTRUCTION SET	21 SEPTEMBER 2003

EASTERN VILLAGE
COHOUSING 7981 EASTERN AVENUE
SILVER SPRING, MD
PROPOSED THIRD FLOOR PLAN

SD-7
A2-3

1 PROPOSED THIRD FLOOR PLAN
A2-3 SCALE: 1/8" = 1'-0"