


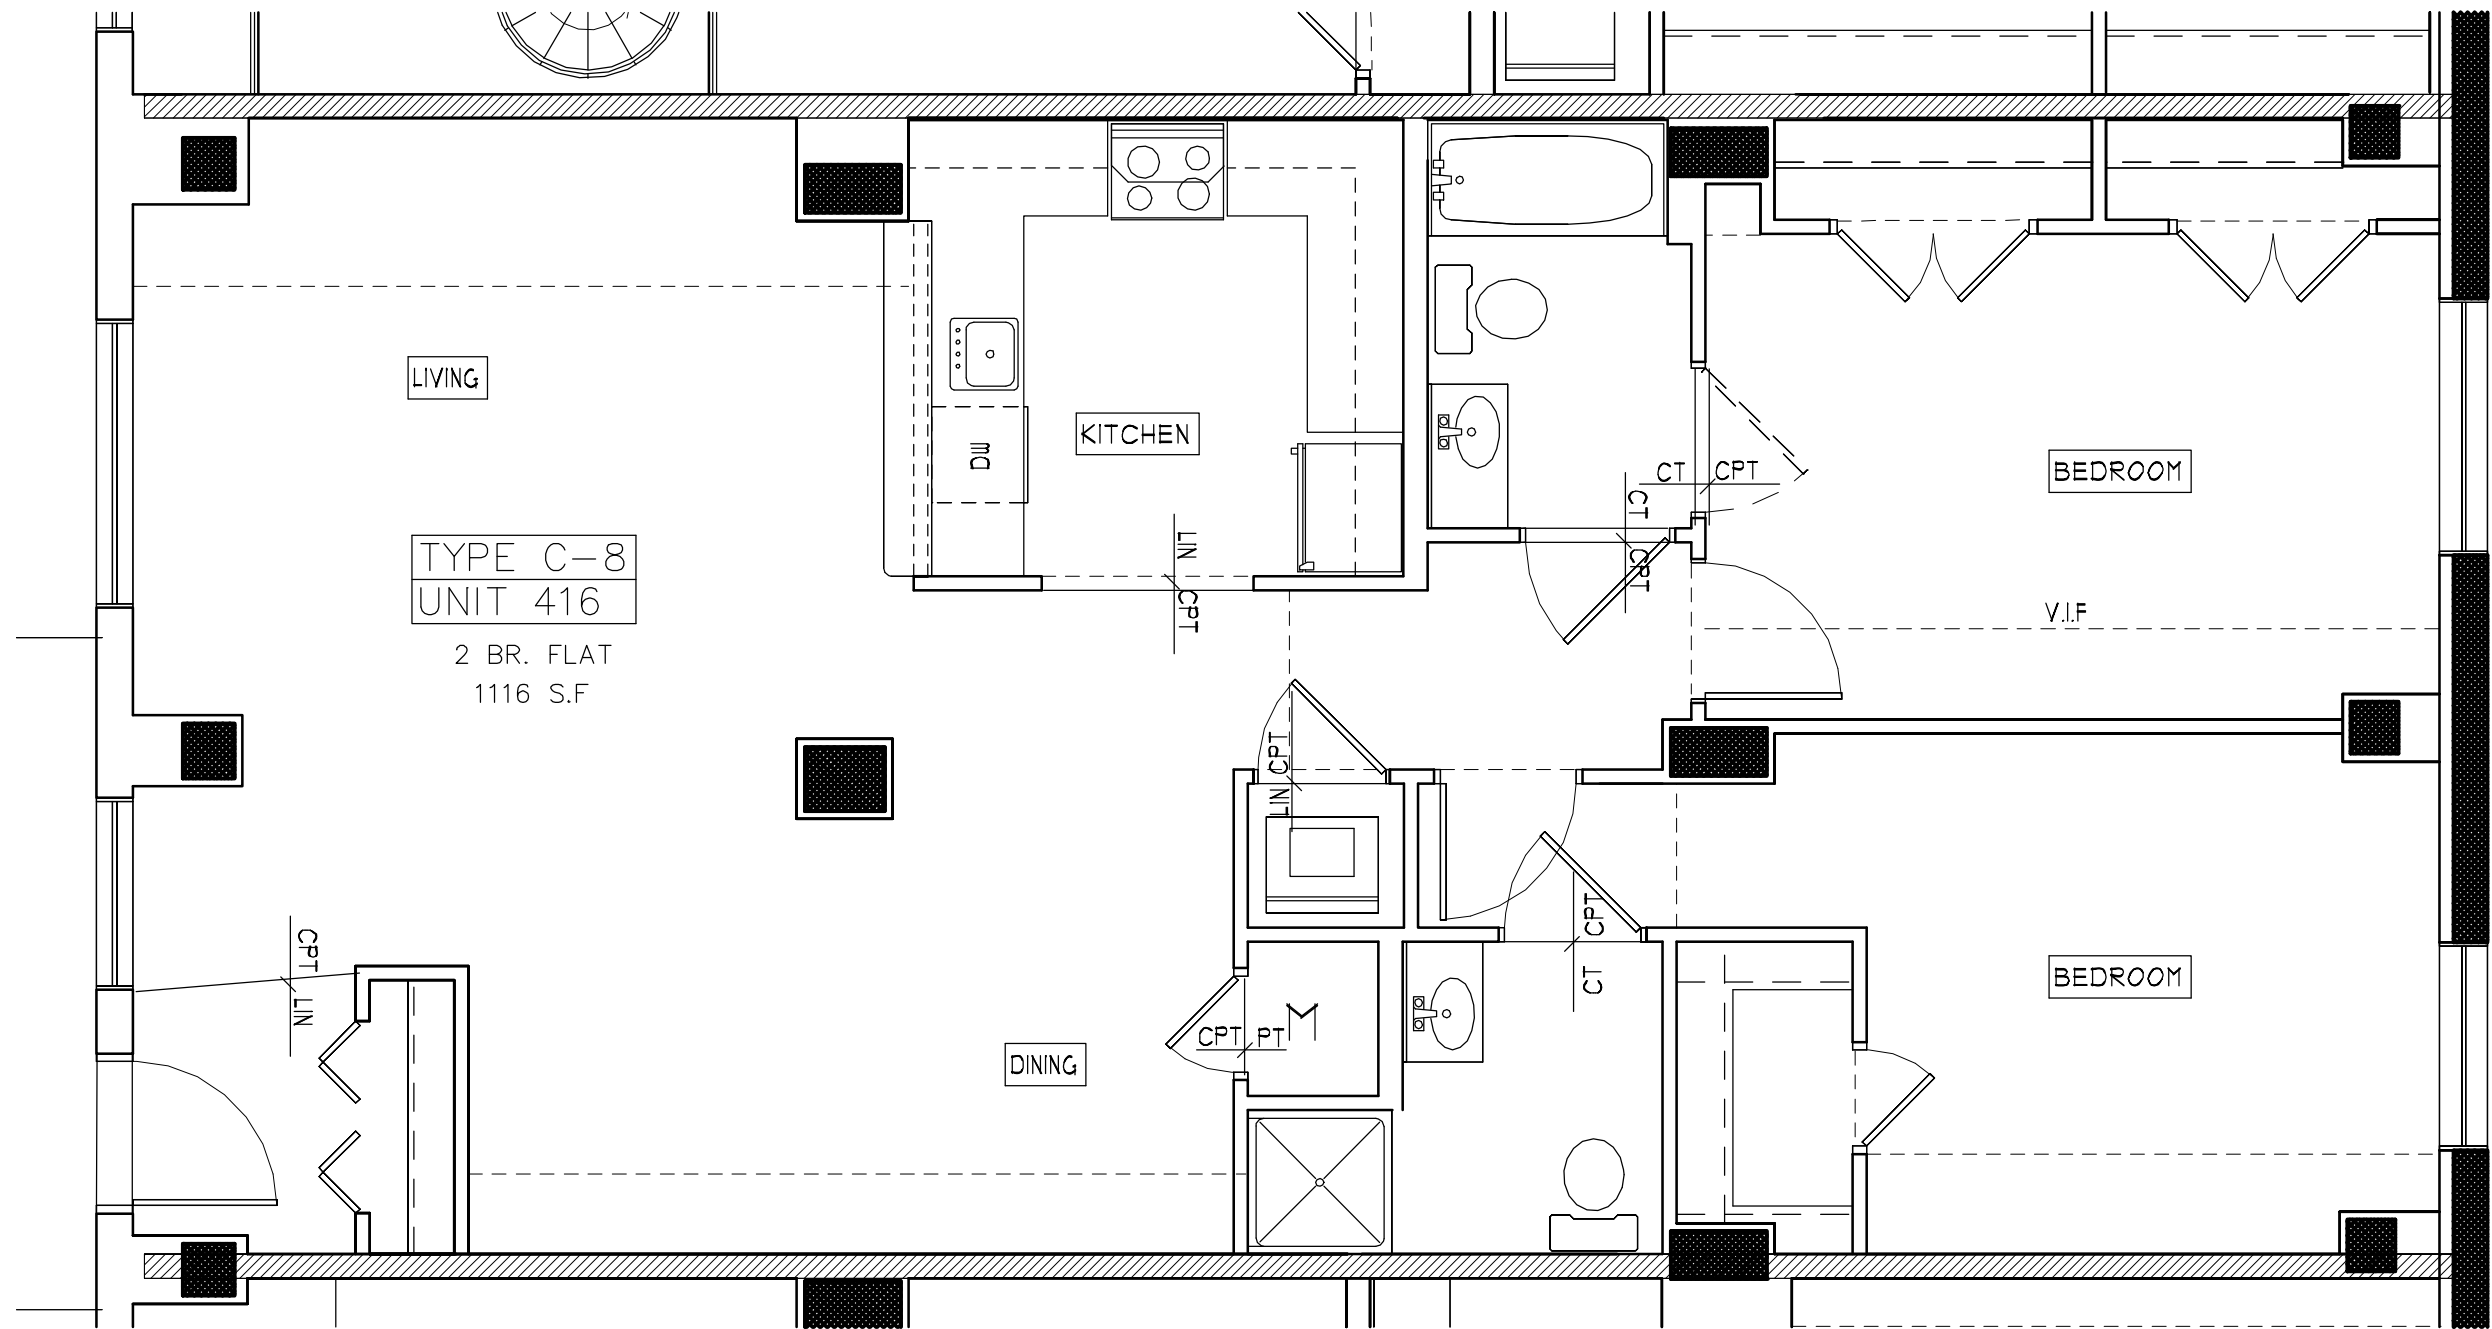

EASTERN VILLAGE COHOUSING
UNIT PLANS
SCALE: 1/4" = 1'-0"

DATE :
11-24-03

EDG ARCHITECTS
2 Bethesda Metro Center
Suite 707
Bethesda, MD 20814
(301) 654-0058

